


Atrium Longlight

An atrium solution consists of several longlights attached to each other in the sub-construction. A drainage gutter separates each assembly.

The supporting beams are not included in the VELUX delivery. The support structure is part of the primary structure of the building and will have to be designed by a structural engineer.



The distance between the skylights depends on thickness of insulation, width of drainage gutter and pitch of skylights. The shown example of an atrium is designed with 100 mm insulation and a 400 mm wide drainage gutter in a 5° pitch, resulting in a distance between skylights of 820 mm.

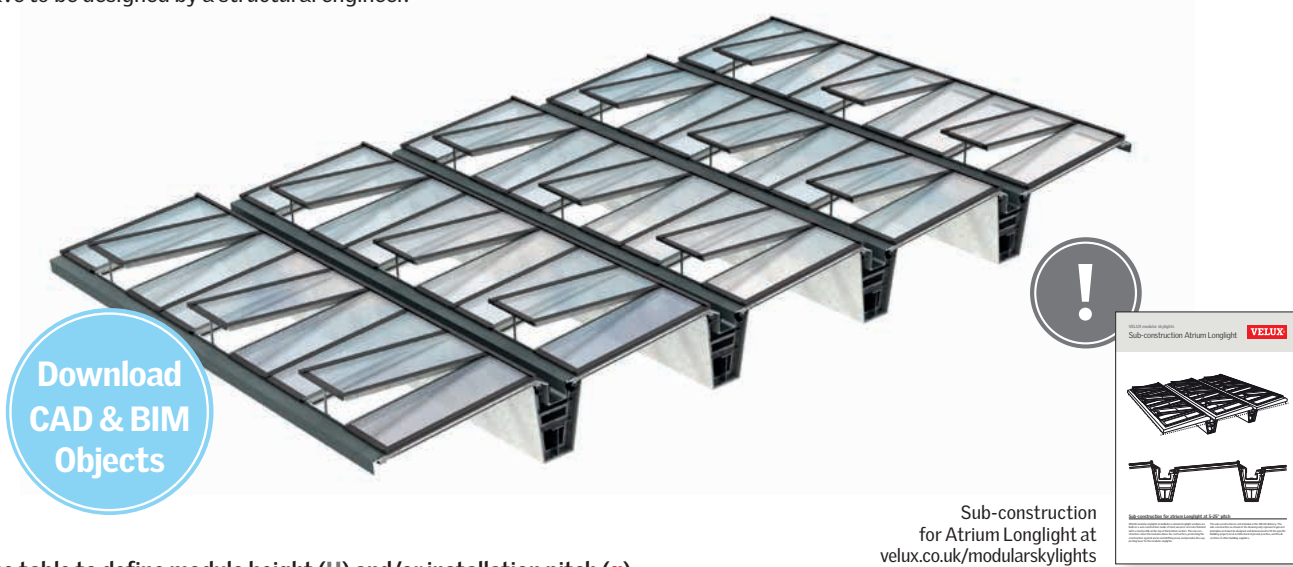

Use the table to define module height (H) and/or installation pitch (α).

Example:
A = 2870 mm

Result:
 α 1: H = 2800 mm at installation pitch of 10°
 or
 α 2: H = 3000 mm at installation pitch of 23°

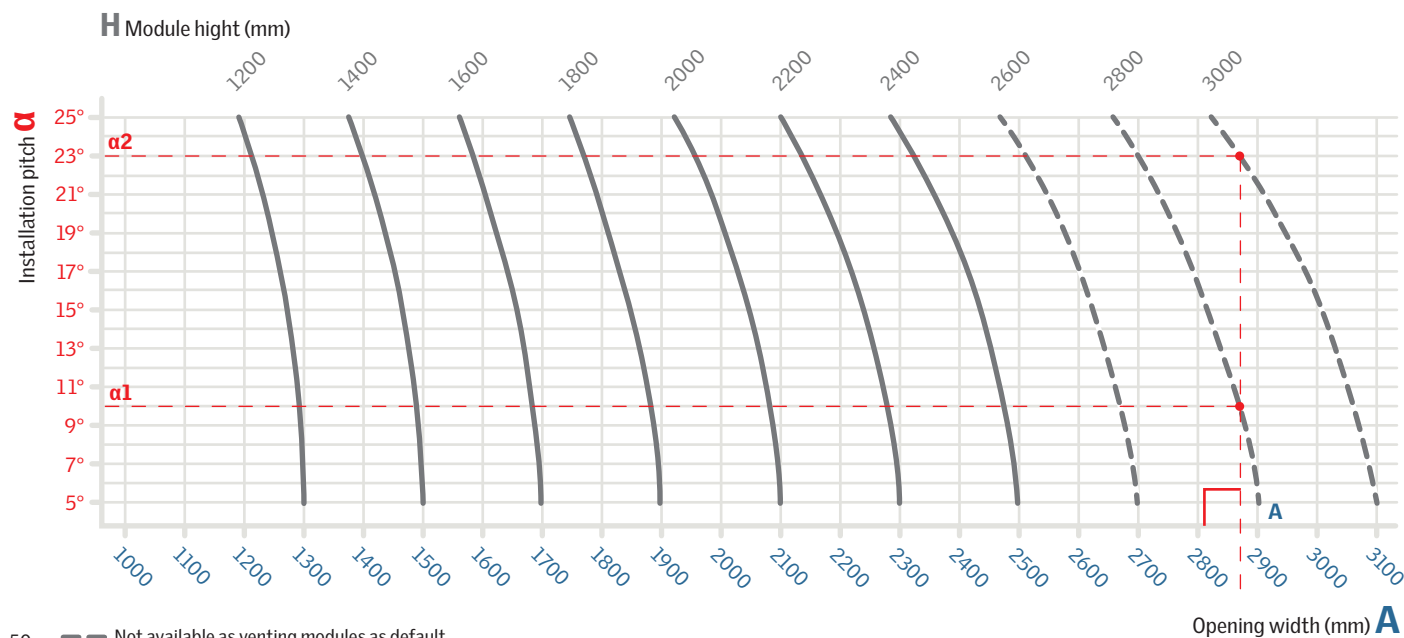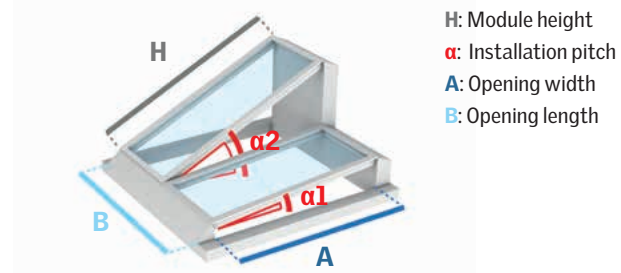

Sectional Drawings

